


# Sto therm Brick - Sto Deco Profile

Horizontale snede - aansluiting STB-SDP

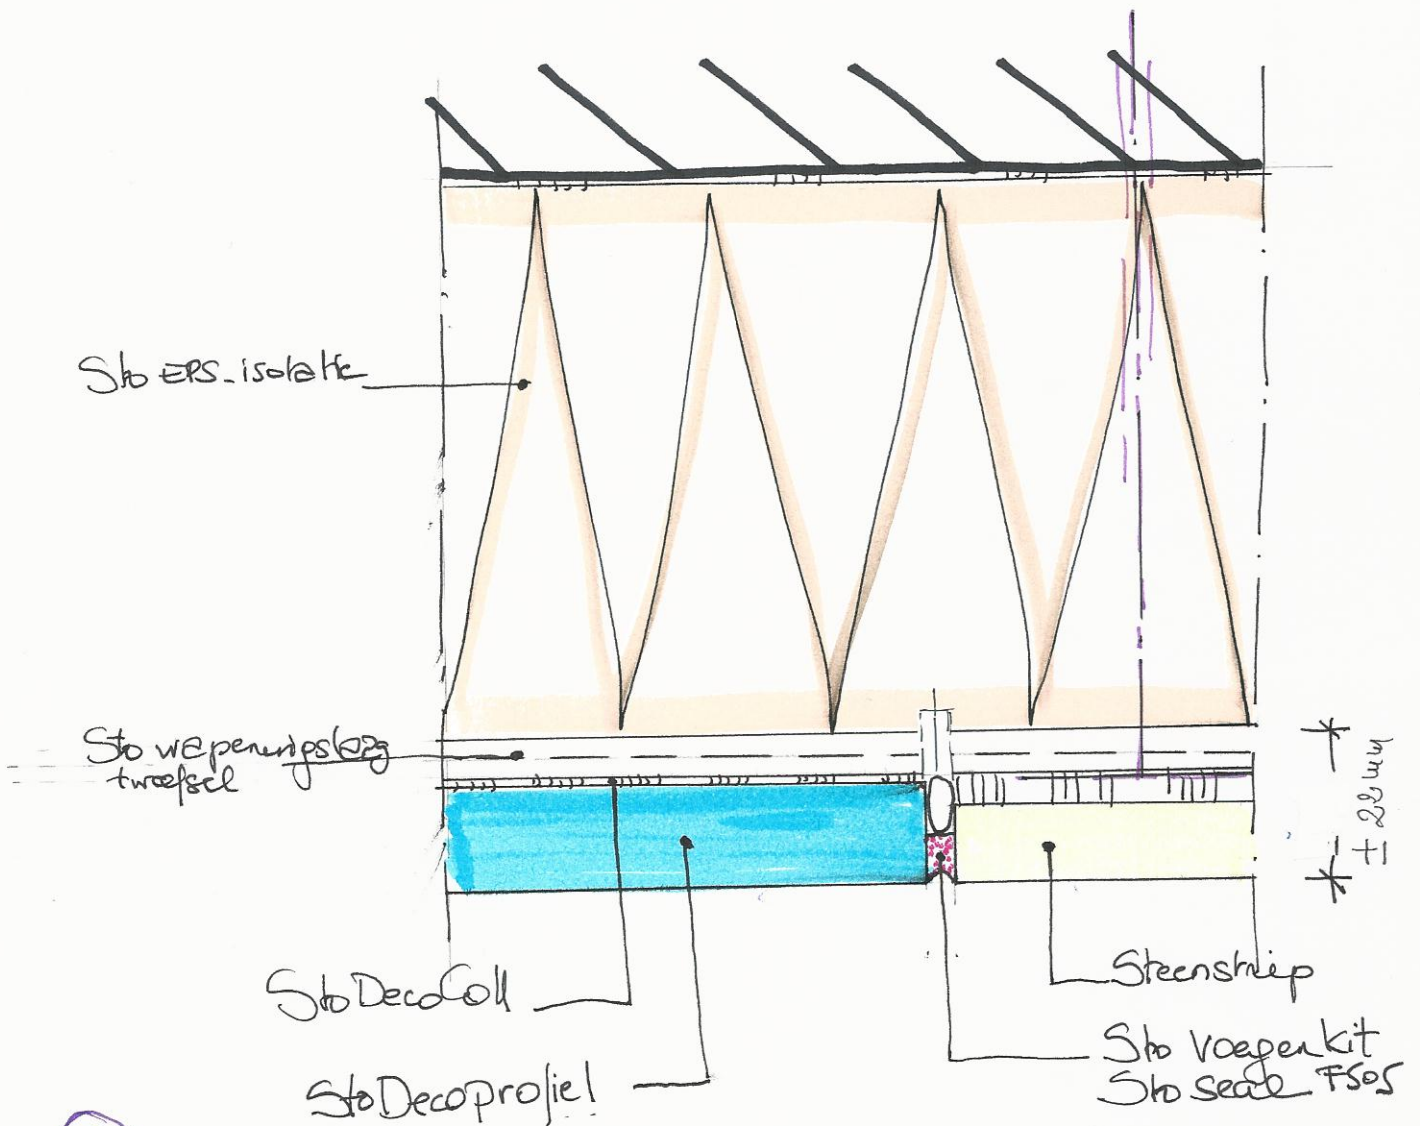

②